



S1-01 - BASEMENT LEVEL
SCALE 1 : 100

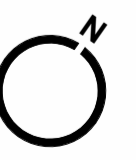



S1-02 - GROUND LEVEL
SCALE 1 : 100



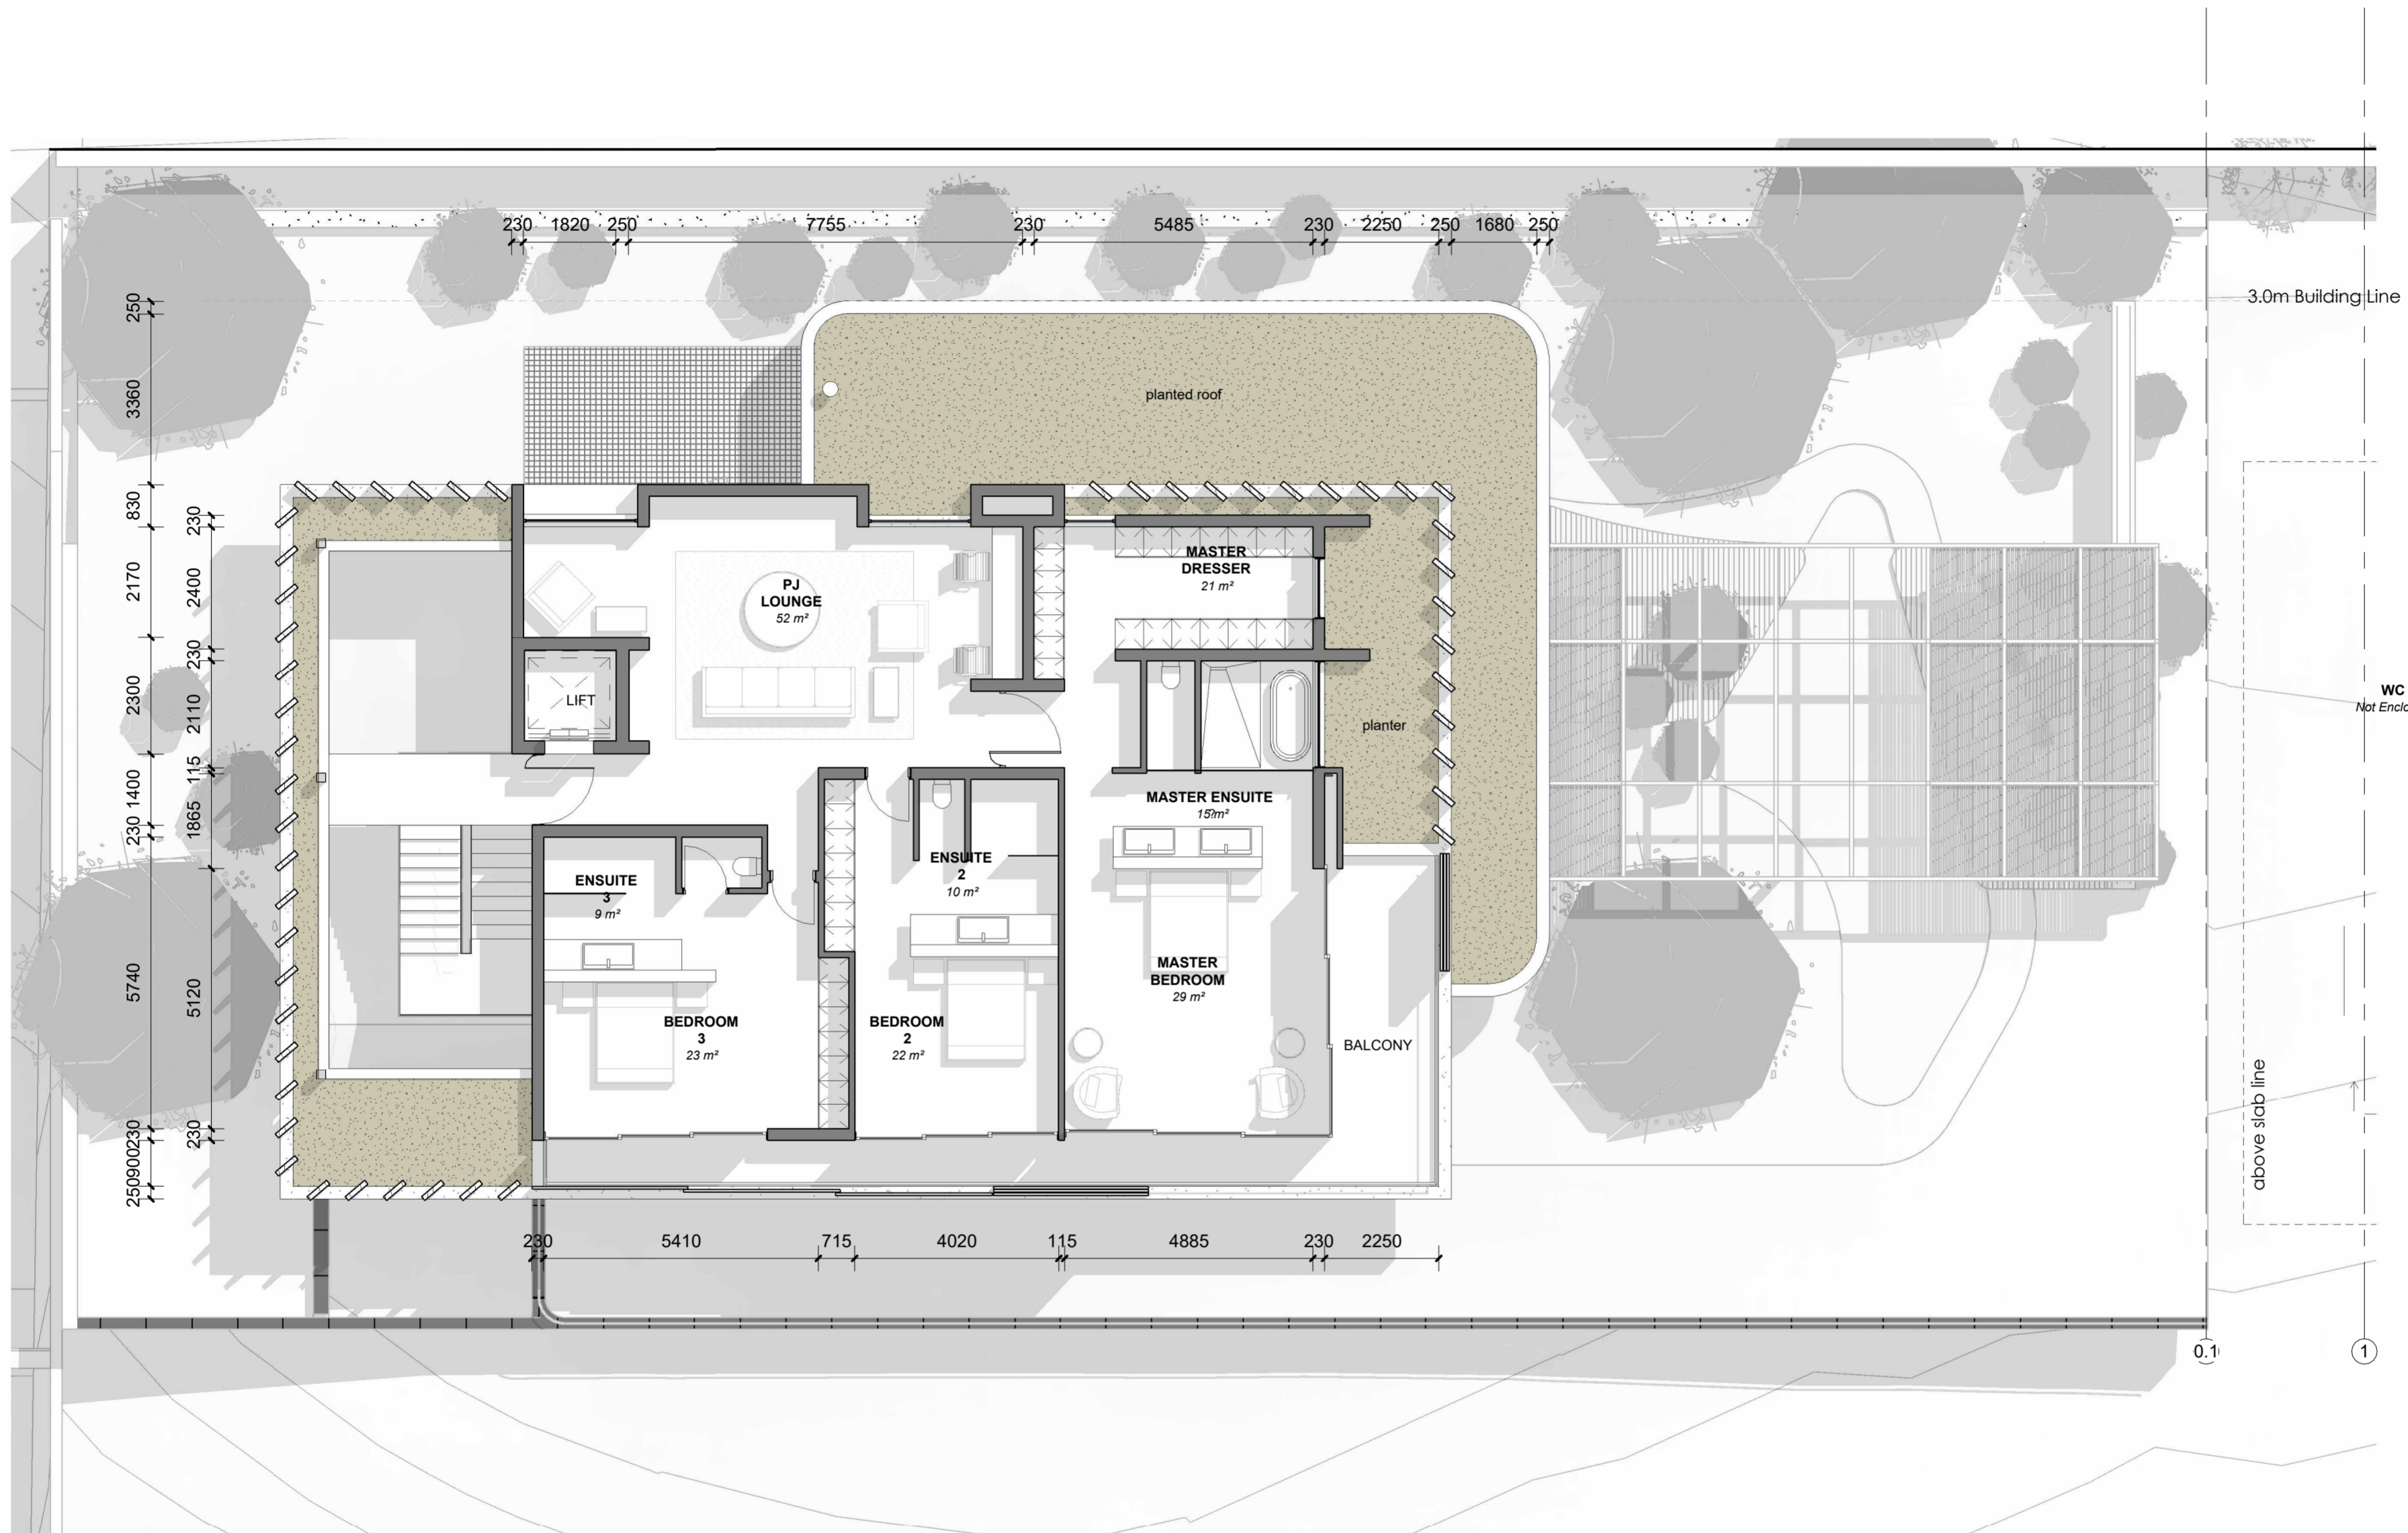

S1-03 - FIRST FLOOR LEVEL
SCALE 1 : 100

